




RHINO

STEEL BUILDINGS

Rhino Steel Buildings, 23 Seaford Road, Inverness, IV1 1SG
Phone 01463 719222 Email : info@rhinosteel.co.uk

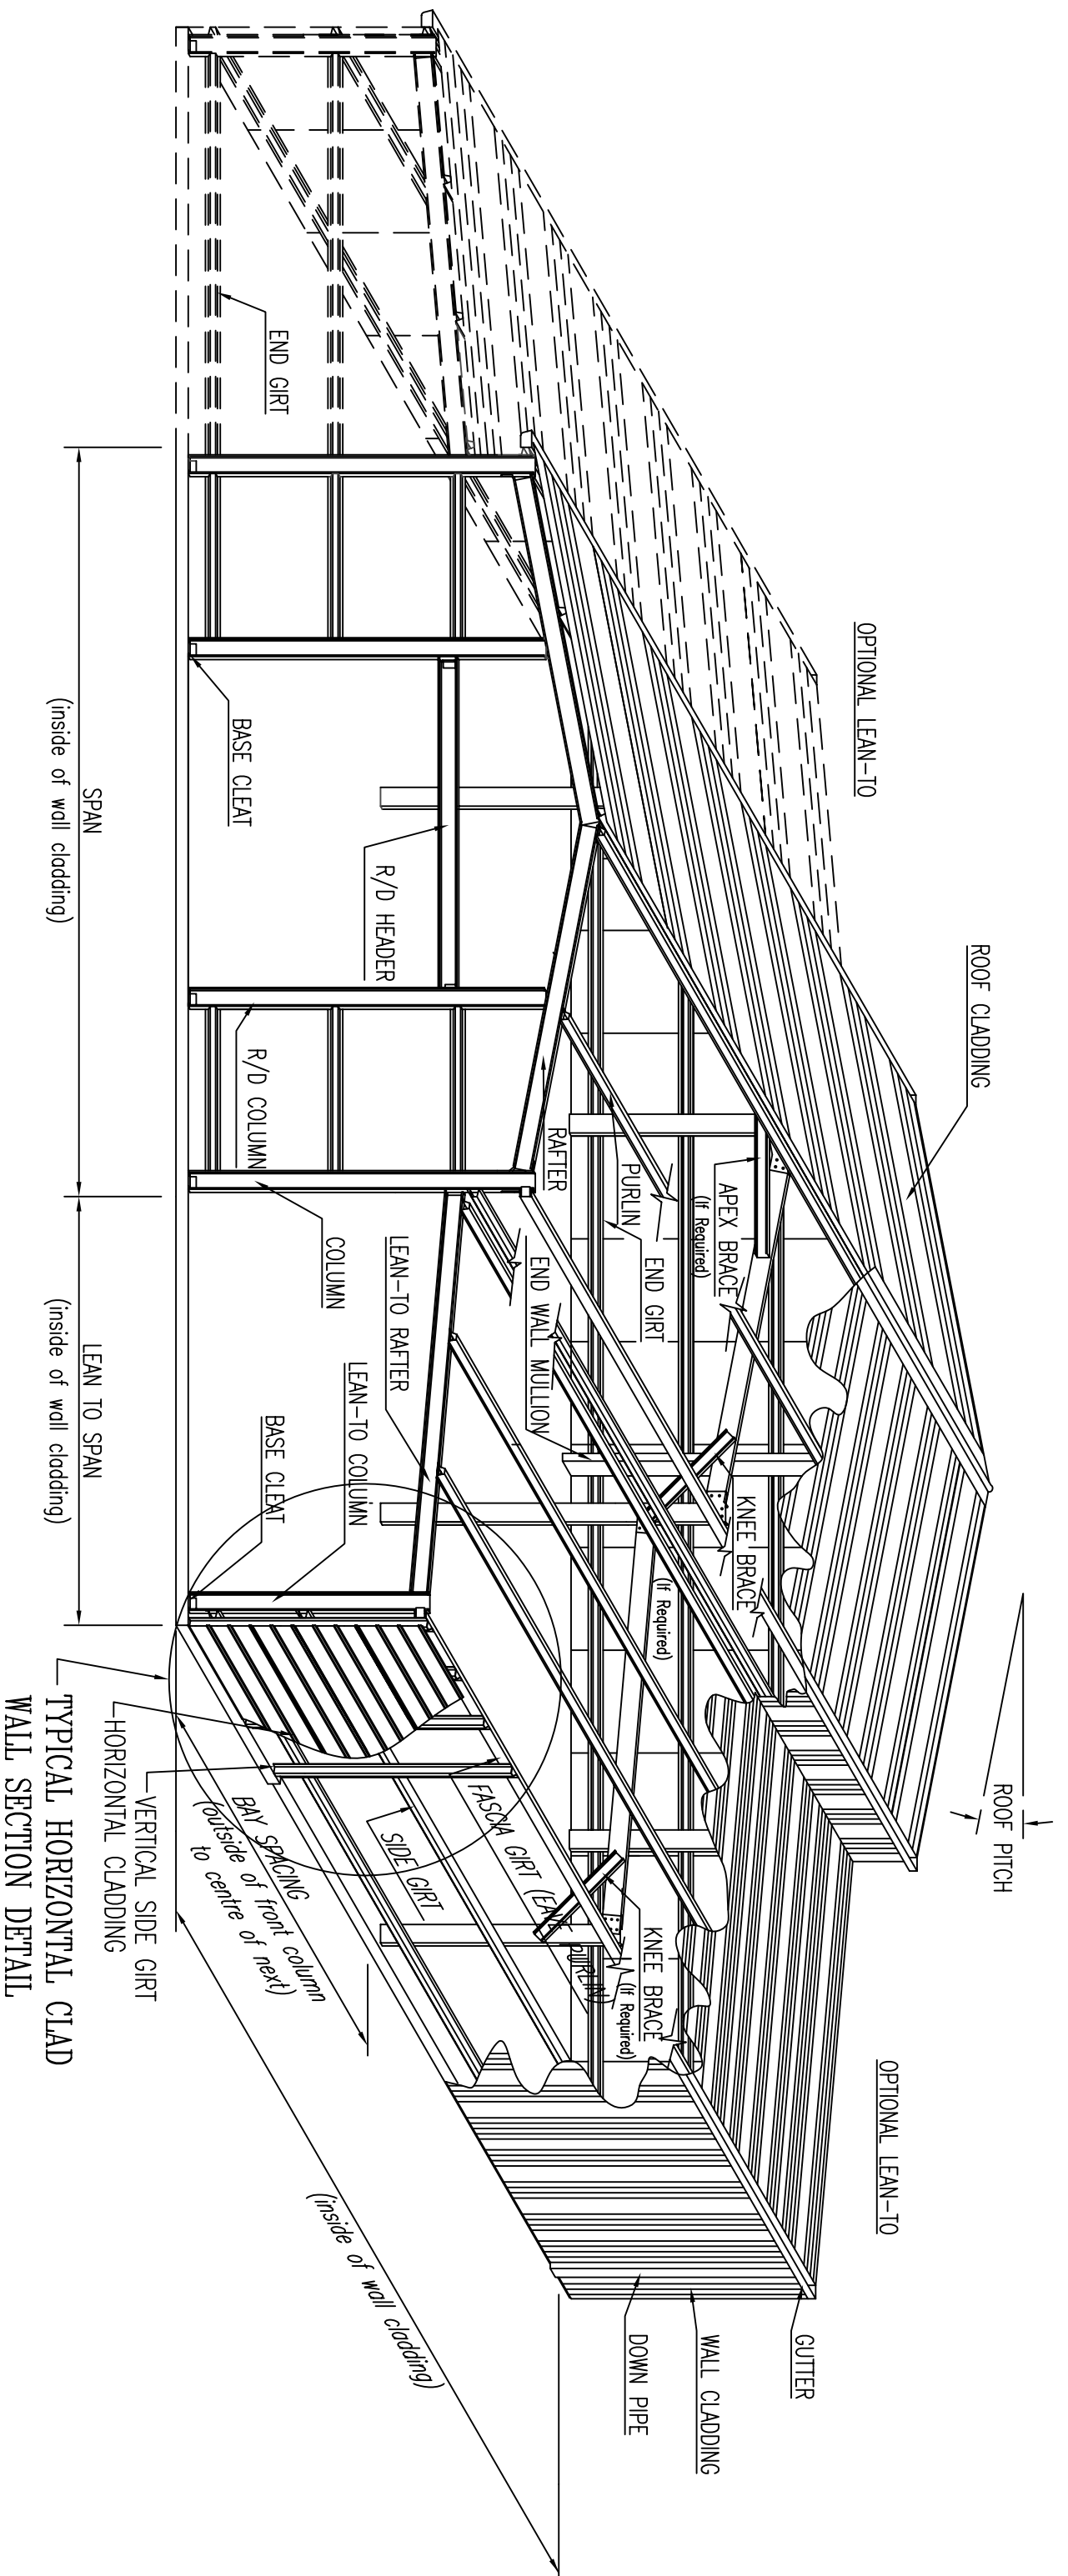

Engineering responsibility only covers those items, both supplied by Hi-Tech designs and shown within this drawing.

UK ONLY

TITLE :
TYPICAL MULTIBUILD STRUCTURES – GENERAL ARRANGEMENT 2 (C-SECTION FRAME)

A B CONSULTING ENGINEERS
 STRUCTURAL AND CIVIL
 MIEAust. CPEng. (Regd. NPER – 3 Structural)
 Andrew Matukевич
 Practising Structural Engineer

Signature: *[Signature]* Date: 14/8/02
 Registered in the Category of Structural

DATE : August 2002	SCALE : N.T.S.
© COPYRIGHT HI-TECH DESIGNS PTY LTD	SHEET : 1 of 5